


EXHIBIT "A"

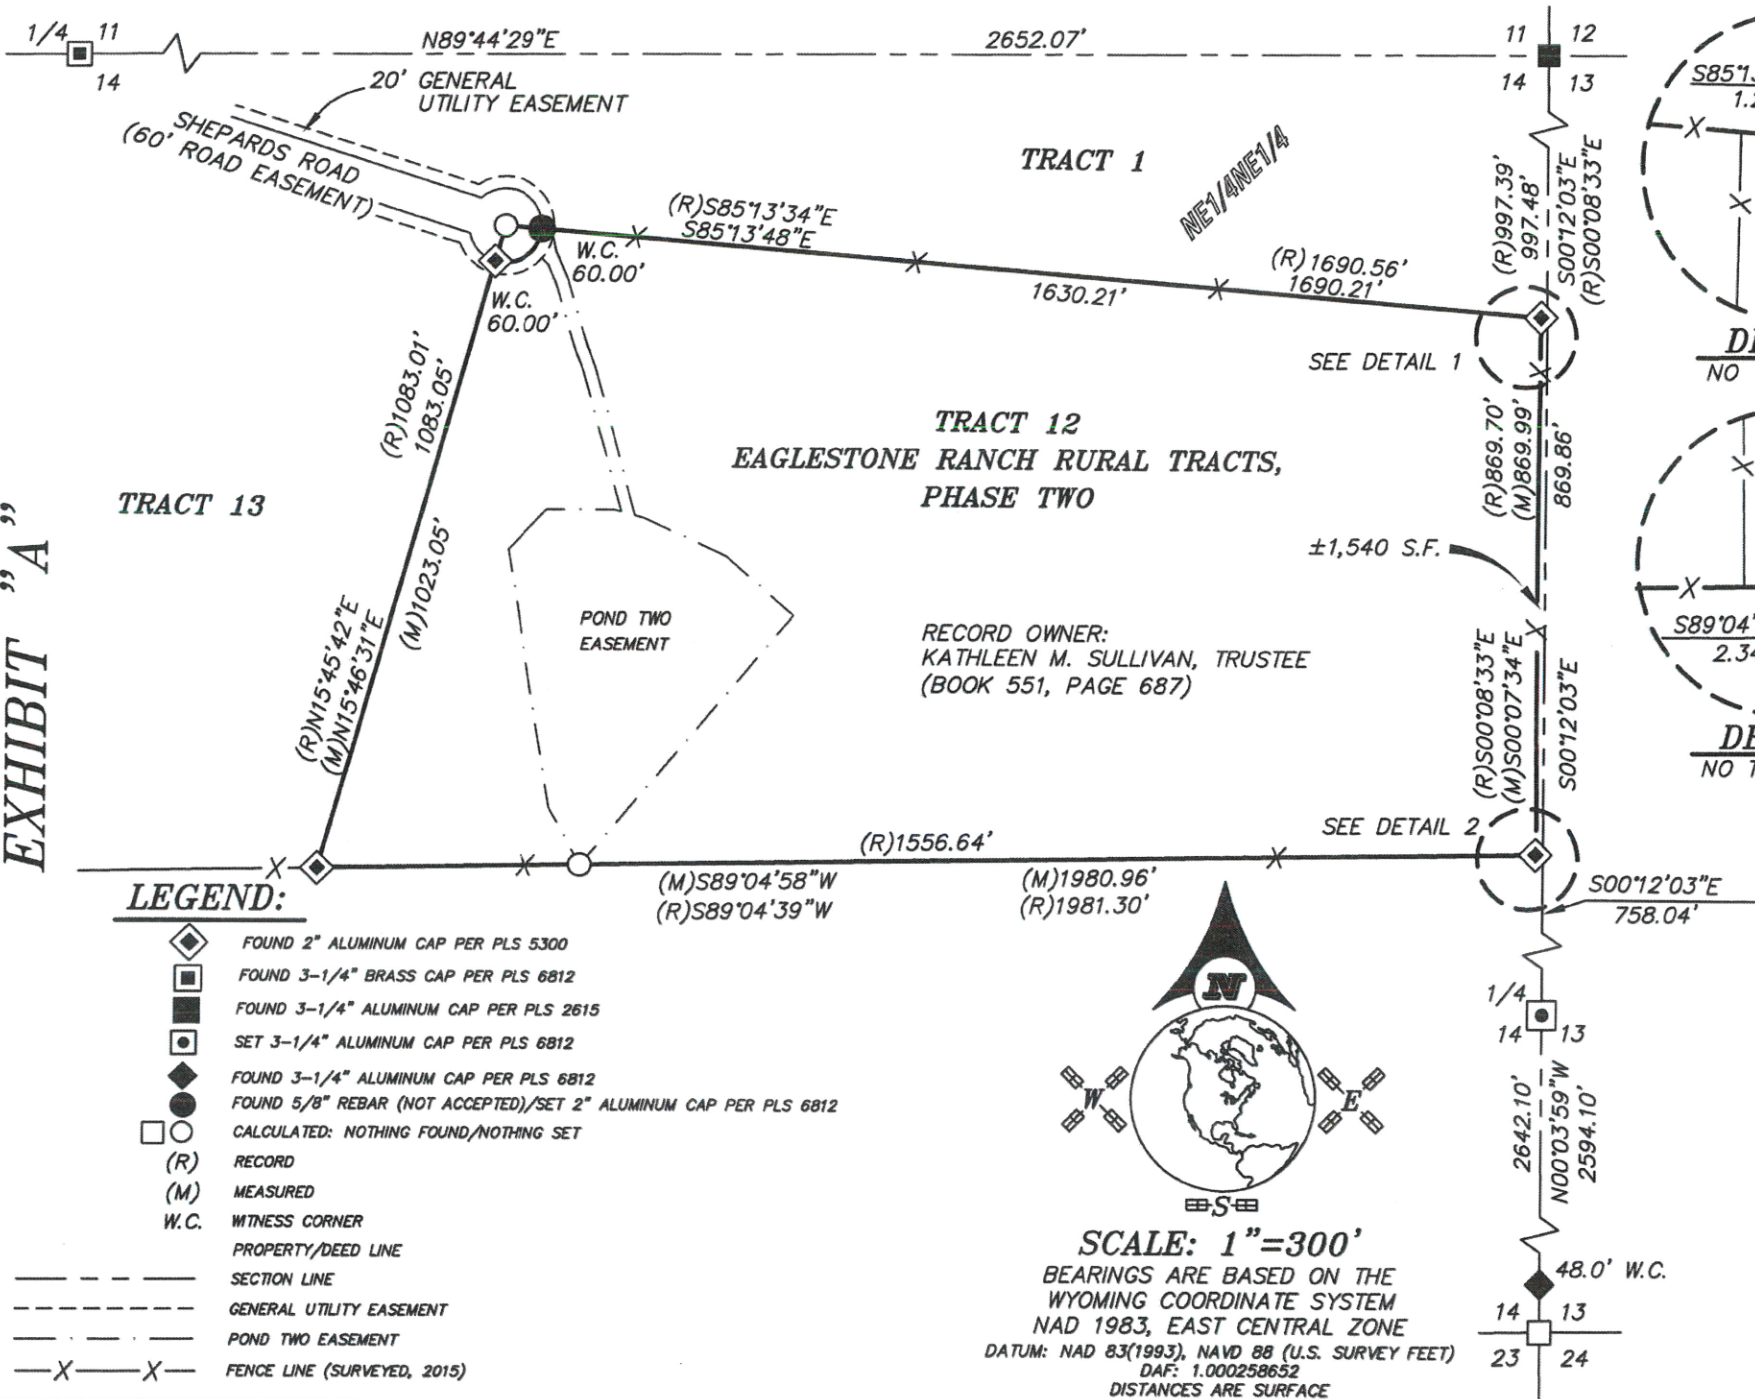

SURVEYOR'S CERTIFICATE

STATE OF WYOMING
 COUNTY OF SHERIDAN

I, THOMAS D. TUCKER, A DULY REGISTERED LAND SURVEYOR IN THE STATE OF WYOMING, DO HEREBY STATE THAT THIS PLAT REPRESENTS THE RESULTS OF A SURVEY MADE BY ME OR UNDER MY DIRECT SUPERVISION.




EXHIBIT "A" RECORD OF SURVEY

CLIENT: KATHLEEN M. SULLIVAN
 LOCATION: NE1/4, SECTION 14, TOWNSHIP 54 NORTH,
 RANGE 84 WEST, 6TH P.M., SHERIDAN COUNTY,
 WYOMING

RESTFELDT & SULLIVAN
 SURVEYING
 2340 WETLANDS DR., SUITE 100
 PO BOX 3082
 SHERIDAN, WY 82801
 307-672-7415
 FAX 674-5000

JN: 2015-007
 DN: 2015-007D
 PF: T2004-083
 APRIL 03, 2015

"PLAT IS VALID ONLY IF PRINT HAS
 ORIGINAL SIGNATURE OF SURVEYOR SIGNED AND DATED"

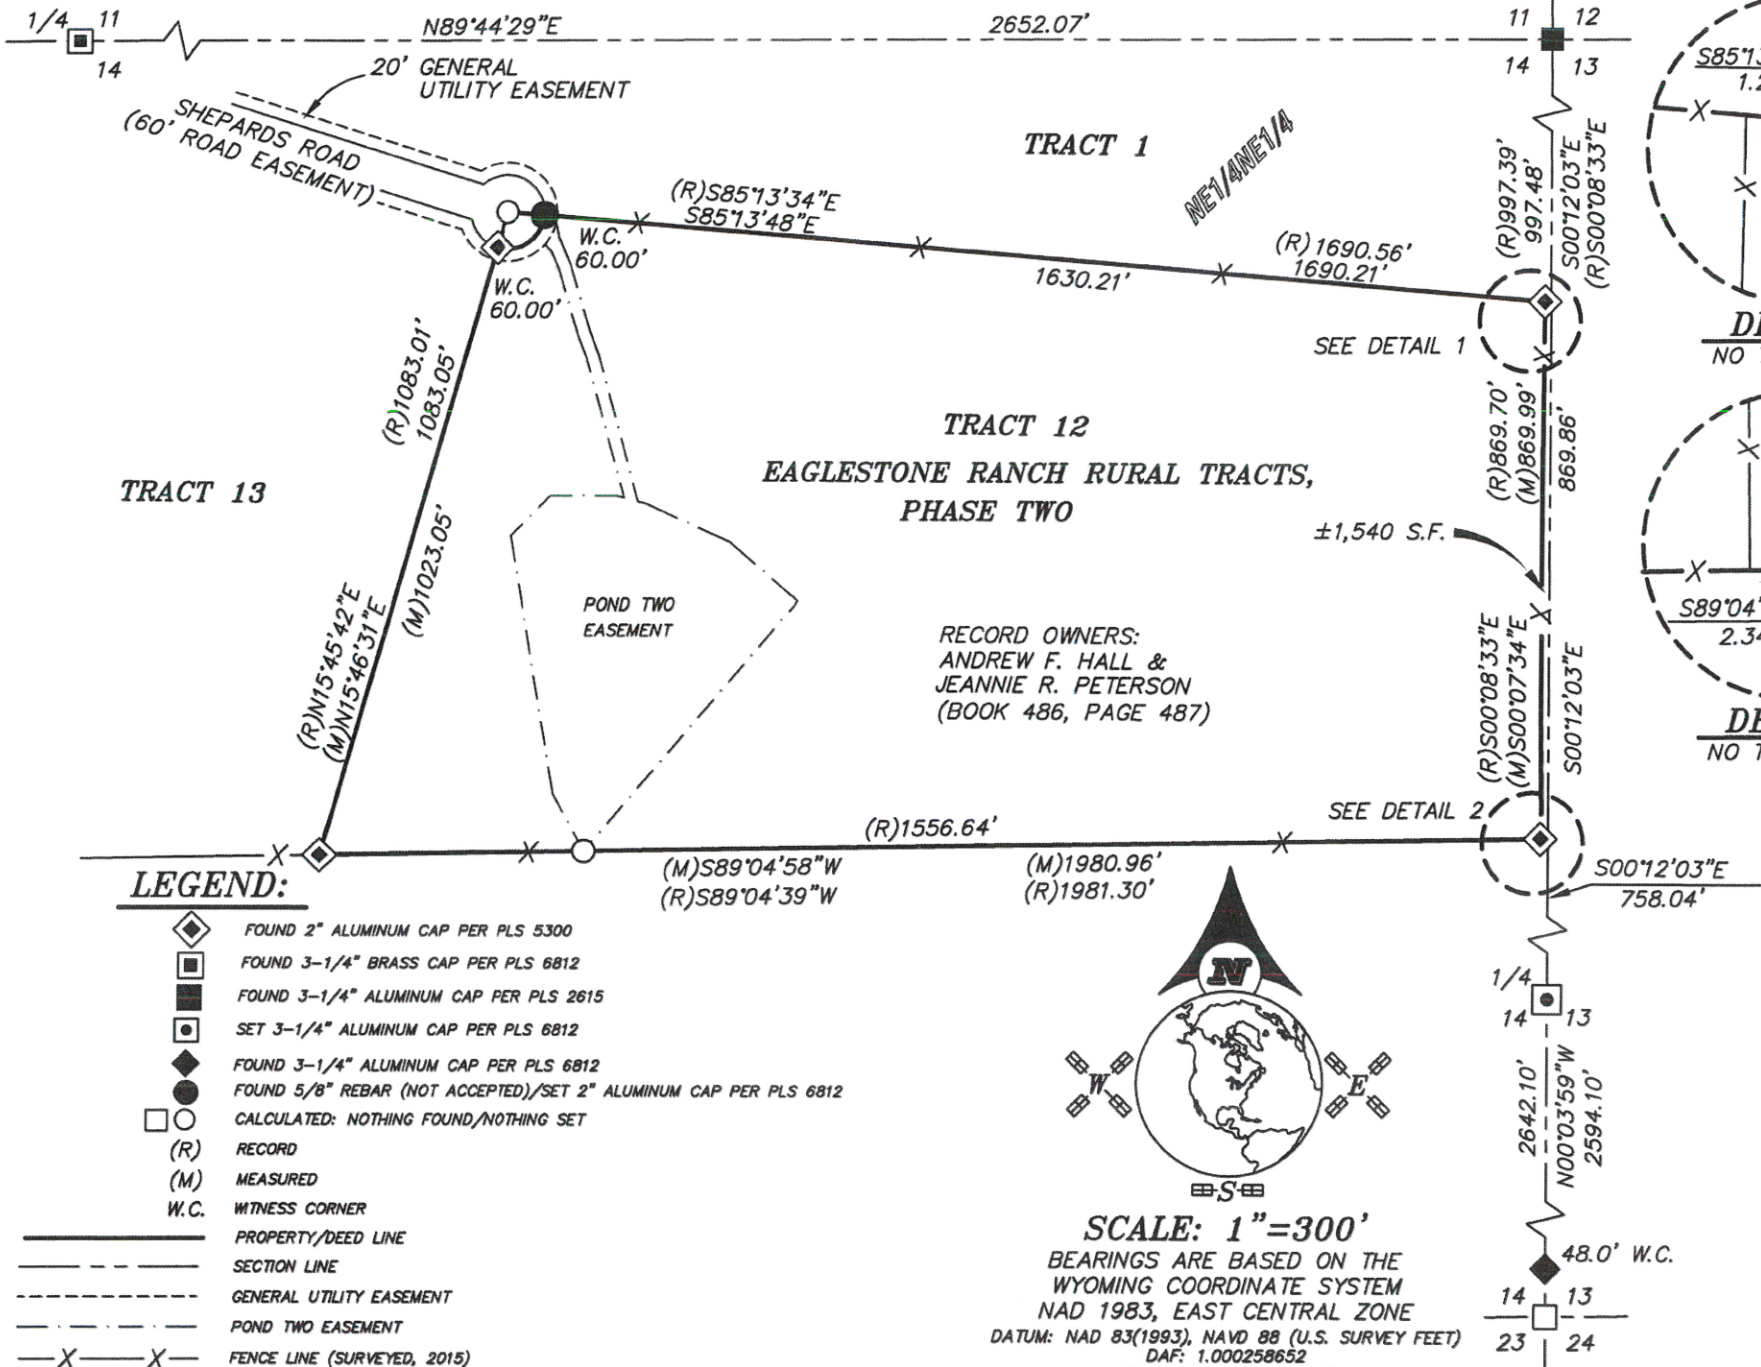

SURVEYOR'S CERTIFICATE

STATE OF WYOMING
COUNTY OF SHERIDAN

I, THOMAS D. TUCKER, A DULY REGISTERED LAND SURVEYOR IN THE
STATE OF WYOMING, DO HEREBY STATE THAT THIS PLAT REPRESENTS THE
RESULTS OF A SURVEY MADE BY ME OR UNDER MY DIRECT SUPERVISION.



RECORD OF SURVEY

CLIENT: KATHLEEN M. SULLIVAN




LOCATION: NE1/4, SECTION 14, TOWNSHIP 54 NORTH,
RANGE 84 WEST, 6TH P.M., SHERIDAN COUNTY,
WYOMING

RESTFELDT
SURVEYING

2340 WETLANDS DR., SUITE 100
SHERIDAN, WY 82801
307-672-7415
FAX 674-5000


JN: 2015-007
DN: 2015-007D
PF: T2004-083
MARCH 2, 2015

"PLAT IS VALID ONLY IF PRINT HAS
ORIGINAL SIGNATURE OF SURVEYOR SIGNED AND DATED"

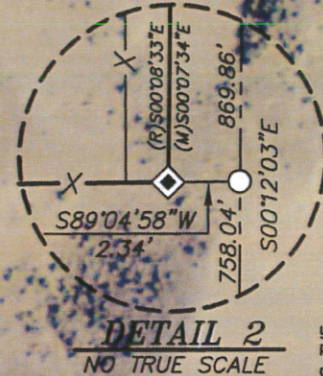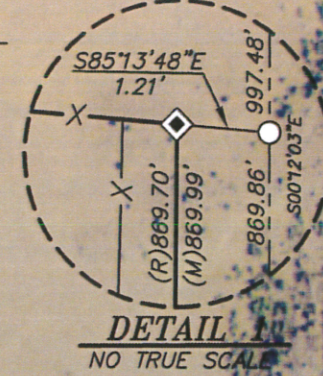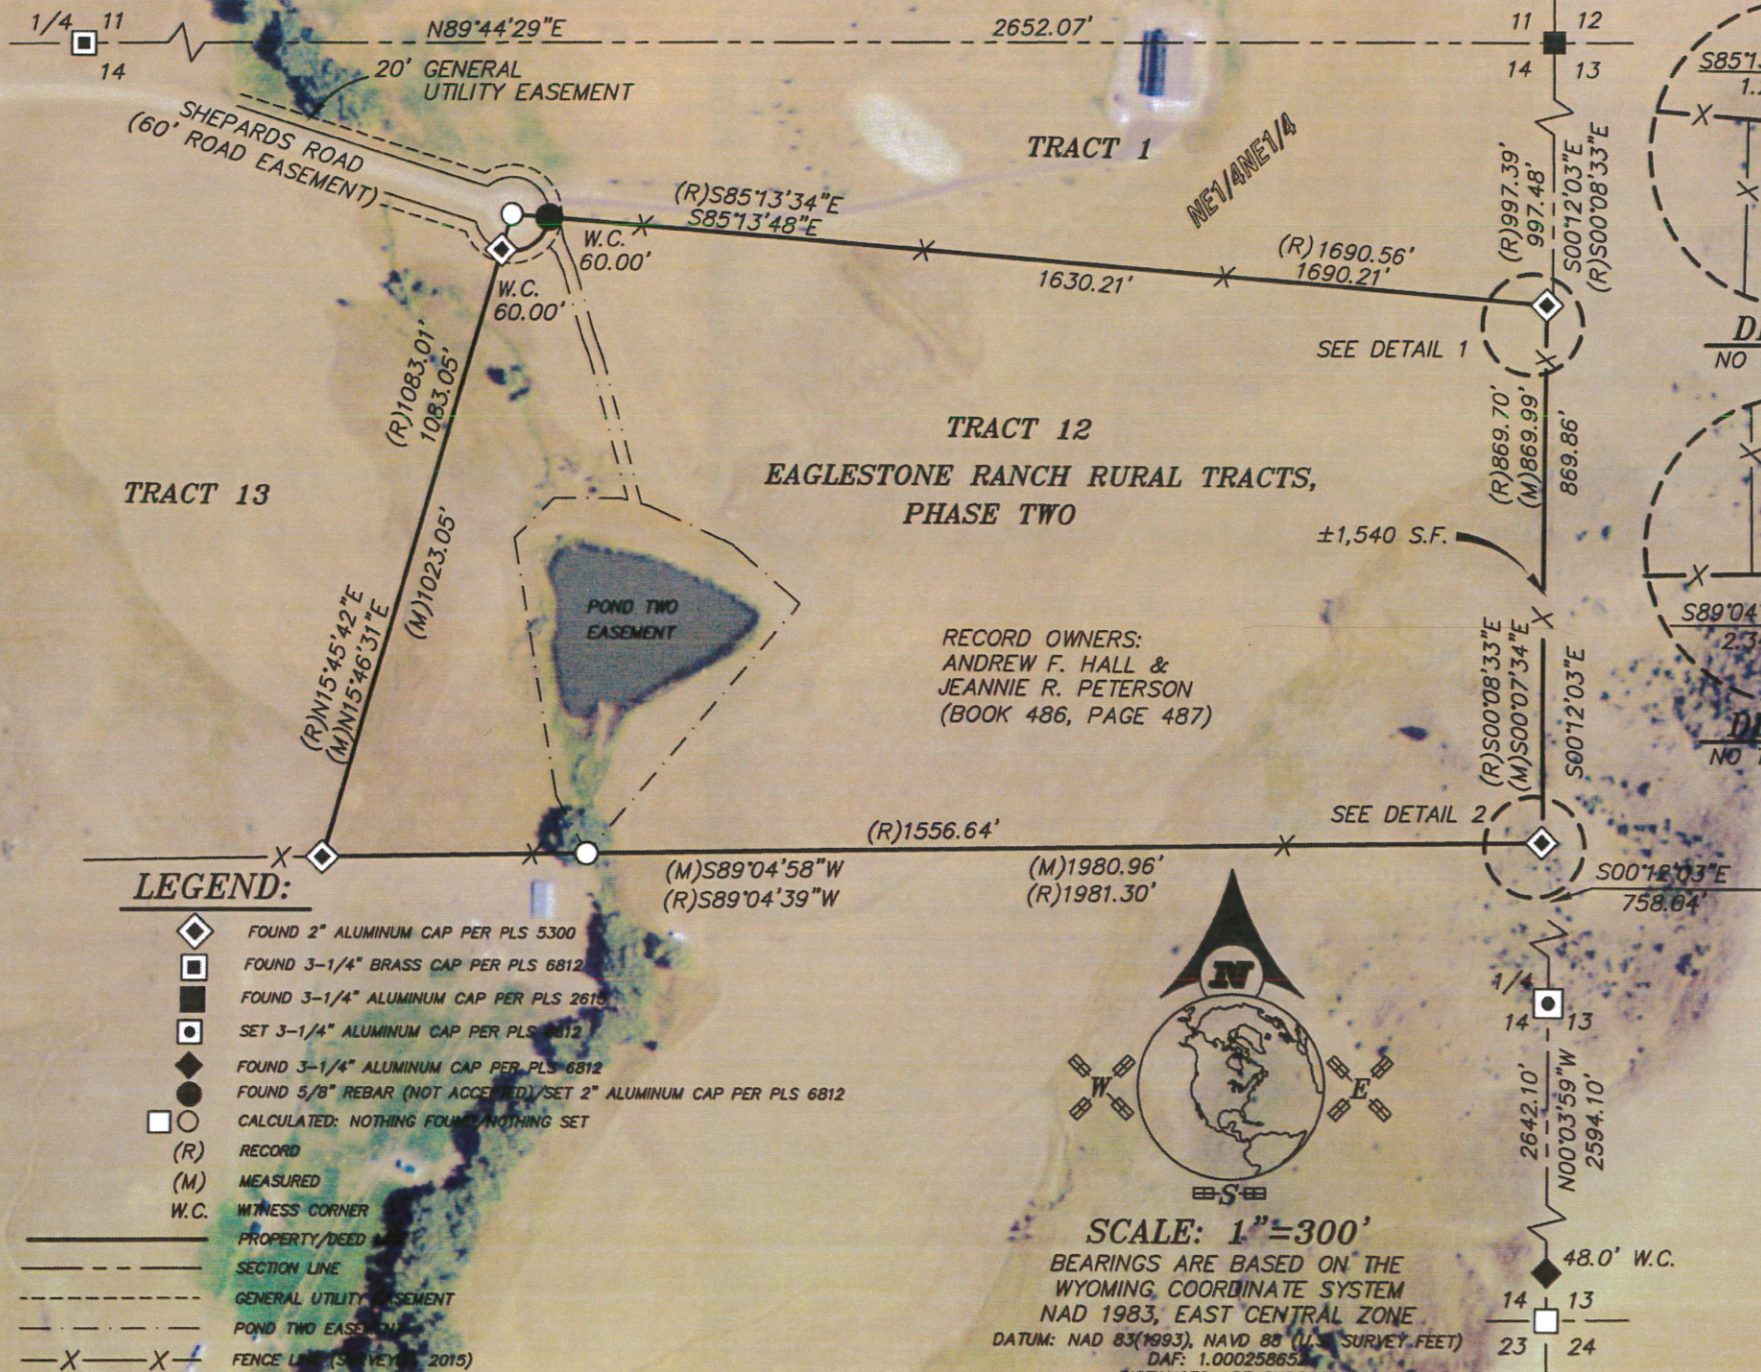

SURVEYOR'S CERTIFICATE

I, THOMAS D. TUCKER, A DULY REGISTERED LAND SURVEYOR IN THE STATE OF WYOMING, DO HEREBY STATE THAT THIS PLAT REPRESENTS THE RESULTS OF A SURVEY MADE BY ME OR UNDER MY DIRECT SUPERVISION.

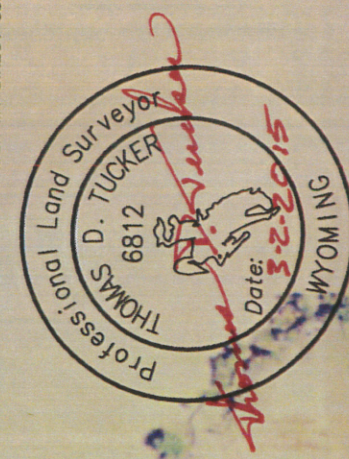

RECORD OF SURVEY

CLIENT: KATHLEEN M. SULLIVAN


LOCATION: NE1/4, SECTION 14, TOWNSHIP 54 NORTH,
RANGE 84 WEST, 6TH P.M., SHERIDAN COUNTY,
WYOMING

RESTFELDT SURVEYING

2340 WETLANDS DR., SUITE 100
SHERIDAN, WY 82801
307-672-7415
FAX 674-5000

JN: 2015-007
DN: 2015-007D
PF: T2004-083
MARCH 2, 2015

"PLAT IS VALID ONLY IF PRINT HAS ORIGINAL SIGNATURE OF SURVEYOR SIGNED AND DATED"

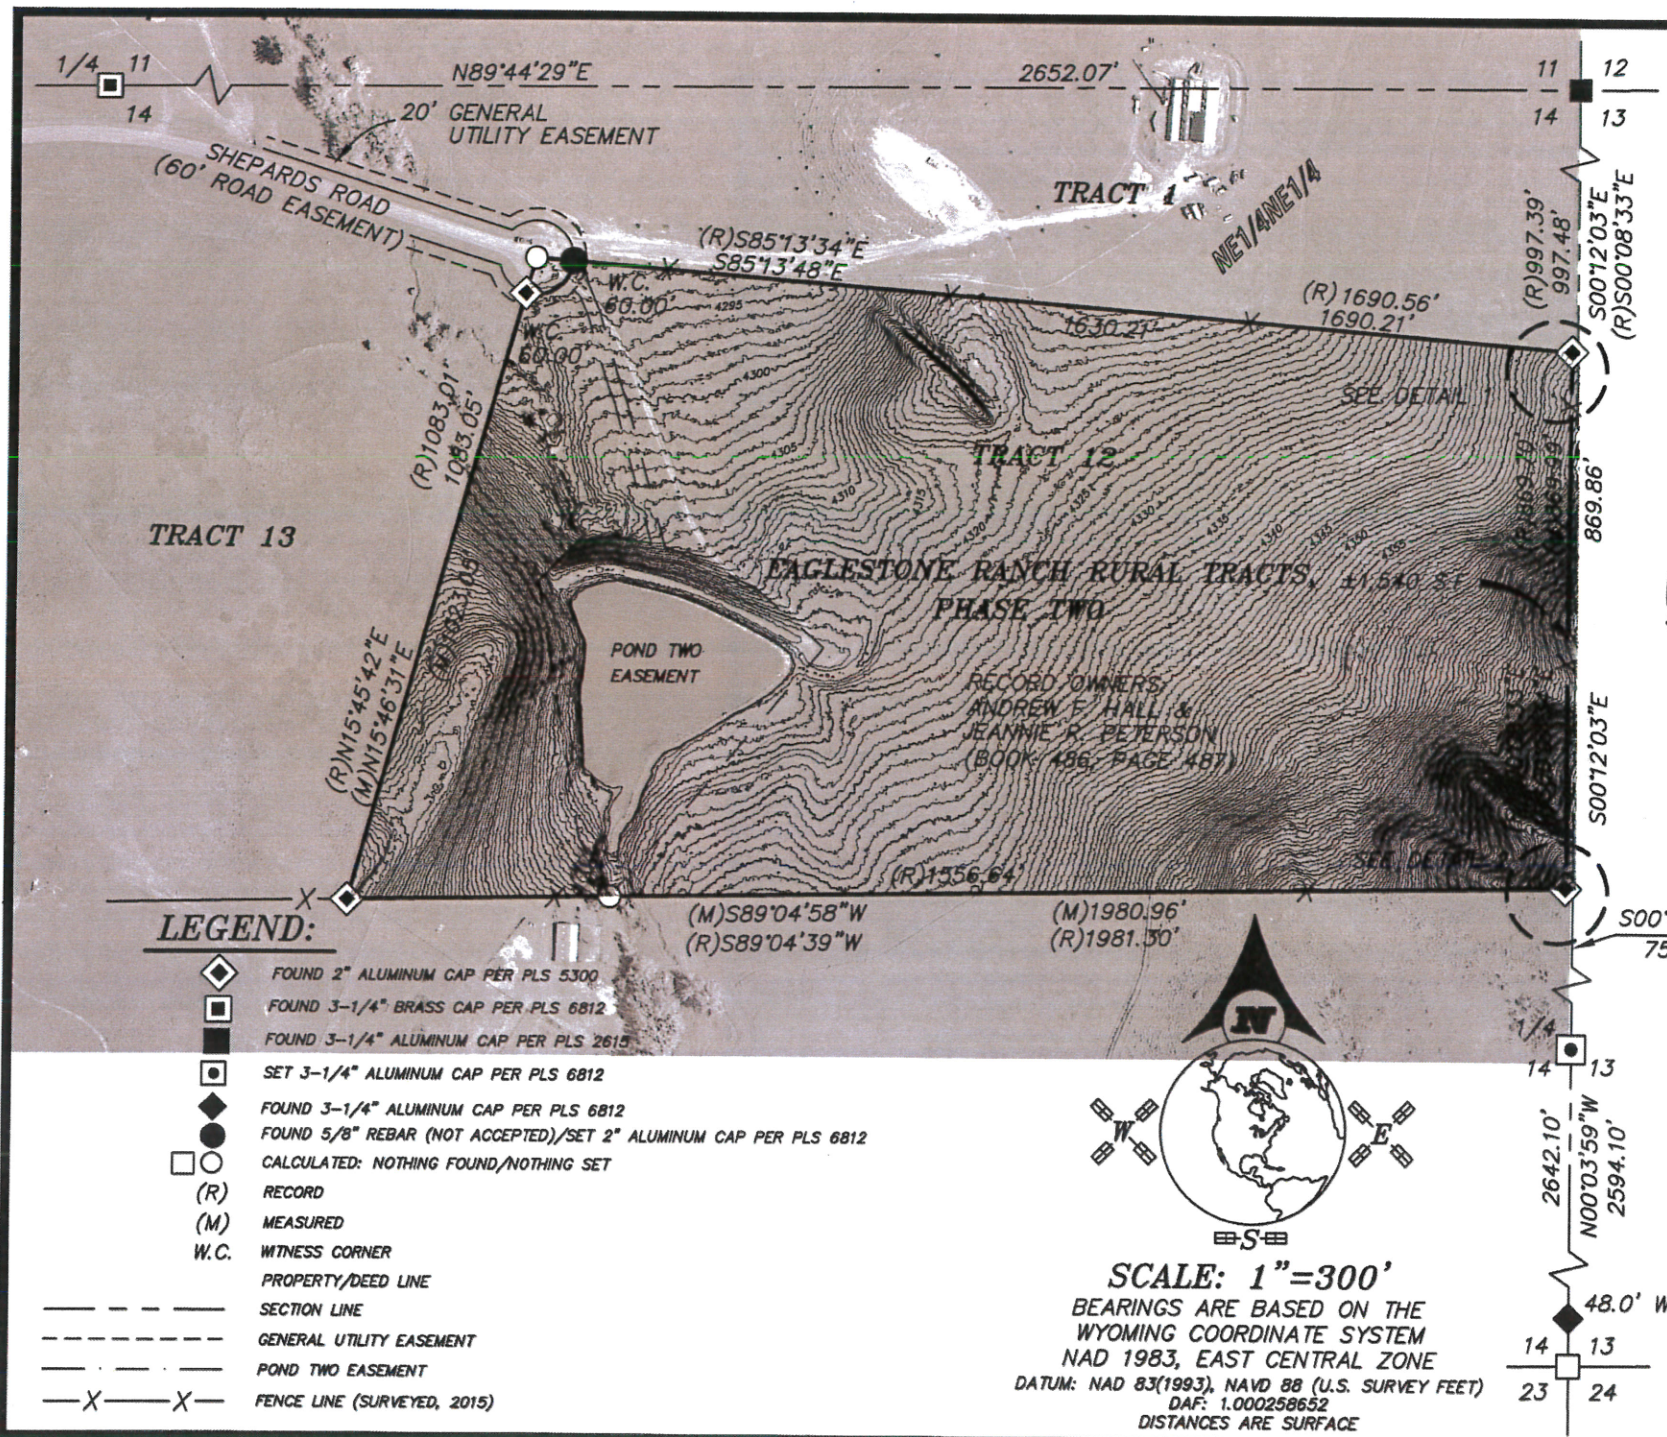


LEGEND:


- ◆ FOUND 2" ALUMINUM CAP PER PLS 5300
- FOUND 3-1/4" BRASS CAP PER PLS 6812
- FOUND 3-1/4" ALUMINUM CAP PER PLS 2615
- SET 3-1/4" ALUMINUM CAP PER PLS 6812
- ◆ FOUND 3-1/4" ALUMINUM CAP PER PLS 6812
- FOUND 5/8" REBAR (NOT ACCEPTED)/SET 2" ALUMINUM CAP PER PLS 6812
- ○ CALCULATED: NOTHING FOUND/NOTHING SET
- (R) RECORD
- (M) MEASURED
- W.C. WITNESS CORNER
- PROPERTY/DEED LINE
- SECTION LINE
- GENERAL UTILITY EASEMENT
- POND TWO EASEMENT
- X-X- FENCE LINE (SURVEYED, 2015)



SCALE: 1"=300'
BEARINGS ARE BASED ON THE
WYOMING COORDINATE SYSTEM
NAD 1983, EAST CENTRAL ZONE
DATUM: NAD 83(1993), NAVD 88 (U.S. SURVEY FEET)
DAF: 1.000258652
DISTANCES ARE SURFACE

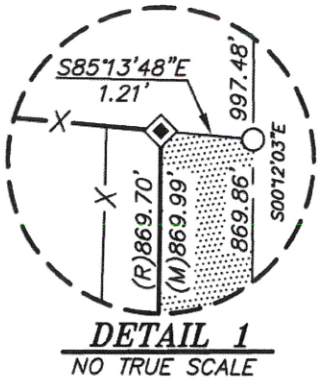

DETAIL 1
NO TRUE SCALE

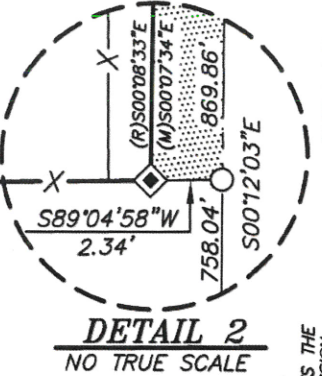

DETAIL 2
NO TRUE SCALE

SURVEYOR'S CERTIFICATE

I, THOMAS D. TUCKER, A DULY REGISTERED LAND SURVEYOR IN THE
STATE OF WYOMING, DO HEREBY STATE THAT THIS PLAT REPRESENTS THE
RESULTS OF A SURVEY MADE BY ME OR UNDER MY DIRECT SUPERVISION.



RECORD OF SURVEY

CLIENT: KATHLEEN M. SULLIVAN
LOCATION: NE1/4, SECTION 14, TOWNSHIP 54 NORTH,
RANGE 84 WEST, 6TH P.M., SHERIDAN COUNTY,
WYOMING



2340 WETLANDS DR., SUITE 100
PO BOX 3082
SHERIDAN, WY 82801
307-672-7415
FAX 674-5000

JN: 2015-007
DN: 2015-007D
PF: T2004-083
MARCH 2, 2015

"PLAT IS VALID ONLY IF PRINT HAS
ORIGINAL SIGNATURE OF SURVEYOR SIGNED AND DATED"